



Installation Example in asphalted areas Class A 15 - E 600

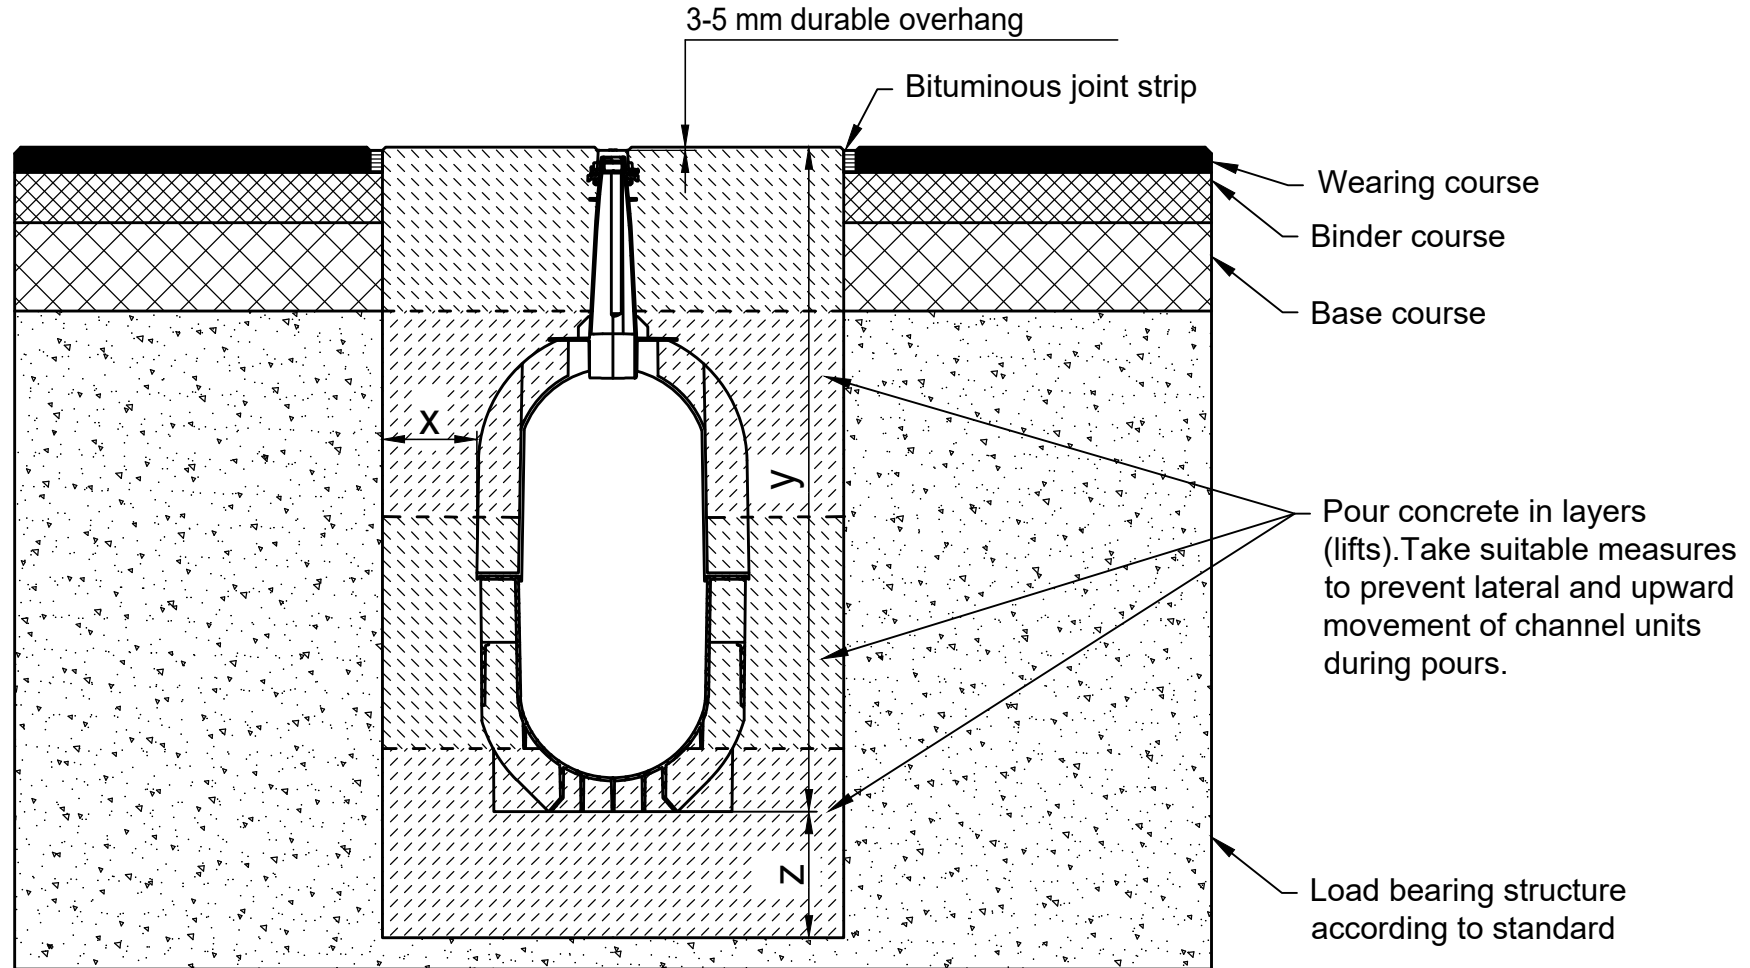

* y = Channel height plus camber

Category according to EN 1433 / DIN 19580		A 15	B 125	C 250	D 400**	E 600	F 900	Applying to following systems:	
Foundation: width x / height y / thickness z (in cm)		10 / * / 15	10 / * / 15	15 / * / 15	15 / * / 15	15 / * / 20		RECYFIX HICAP F 8200, 8300	
EN 206-1 / DIN 1045-2	quality of concrete stretcher	C30/37 XF4,XM1	C30/37 XF4,XM1	C30/37 XF4,XM1	C30/37 XF4,XM1	C30/37 XF4,XM1			
	without danger of frost on the lateral support	C25/30 X0	C25/30 X0	C25/30 X0	C25/30 X0	C25/30 X0			
	with danger of frost on the lateral support	C25/30 XF3	C25/30 XF3	C25/30 XF3	C25/30 XF3	C25/30 XF3			
The installation examples / advise constantly are adapted to the technical conditions. With new editions older expenditures lose their validity. Before planning or installation please verify the current version at www.hauraton.com In building construction is a sealing layer below the channels necessary.				Date: 14.11.2022		Our general installation instructions apply.		Format DIN A4	 Unit 4, Frenchs Avenue LU6 1BH Dunstable / Bedfordshire United Kingdom Tel. +44 1582 501380 TS-UK@hauraton.com
The installation example represents a proven recommendation from HAURATON. The final responsibility for the execution lies with the planner in charge. Specific conditions of the project must be taken into account.								scale 1:12	
** Installation situations of drainage systems with high dynamic loads (e.g. airports, motorways and manoeuvring areas of buses, lorries and forklifts, etc.) are not sufficiently considered in DIN EN 1433. Please contact us for such applications to work out project-specific solutions.				0000098009_BRITISH.dwg		6		EBBw	
RF-HICAP-F-8300 Einbaubeispiel Klasse E 600 in Asphalt									