



Installation Example

Running track / Playing field Class A 15

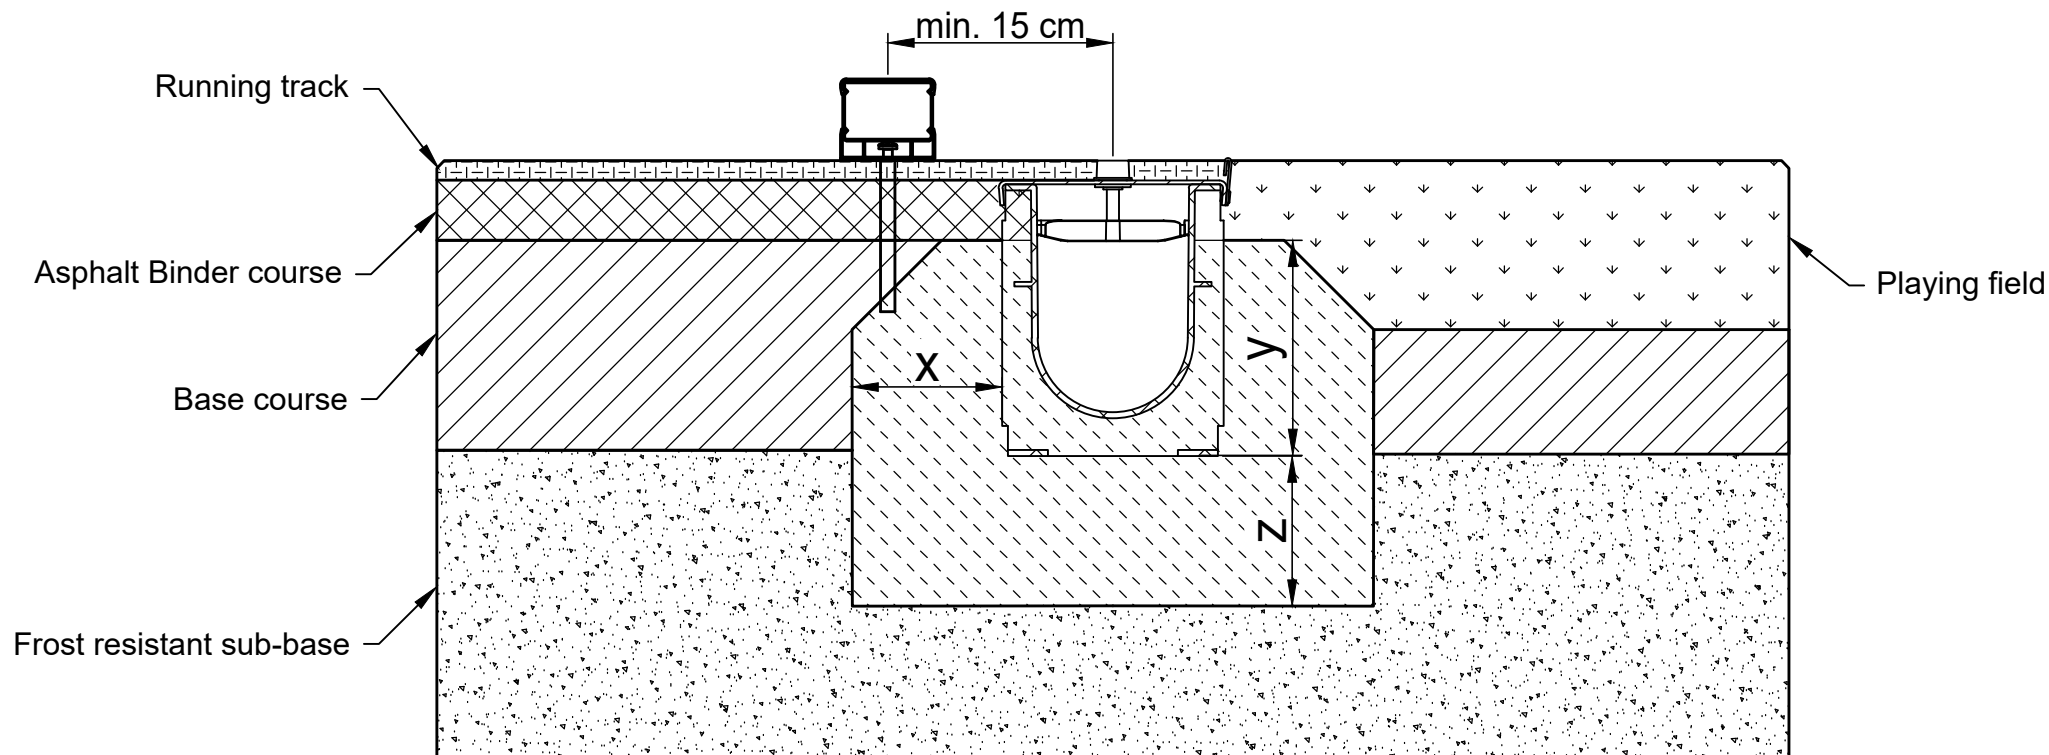

Category according to EN 1433 / DIN 19580		A 15	B 125	C 250	D 400**	E 600	F 900	Applying to following systems: SPORTFIX Slotted channel with upstand and aluminium curbing		
Foundation: width x / height y / thickness z (in cm)		10 / 14 / 10								
The named concrete quality is a minimum quality										
EN 206-1 / DIN 1045-2	without danger of frost on the lateral support	C25/30 X0								
	with danger of frost on the lateral support	C25/30 XF3								
The installation examples / advise constantly are adapted to the technical conditions. With new editions older expenditures lose their validity. Before planning or installation please verify the current version at www.hauraton.com In building construction is a sealing layer below the channels necessary.		Date: 25.08.2020			Our general installation instructions apply.			Format DIN	A4	 Unit 4, Frenchs Avenue LU6 1BH Dunstable / Bedfordshire Tel. +44 1582 50 1380 technical@hauraton.co.uk
								scale	1:5	
		0000122794.dwg EBBw								
		SF-100 Schlitzrinne Super 1m mit Alu Zarge und Abschlusskante								
** Not for use in continuously frequented areas of carriageways or motorways										