



Installation Example
in asphalted areas Class A 15 - C 250

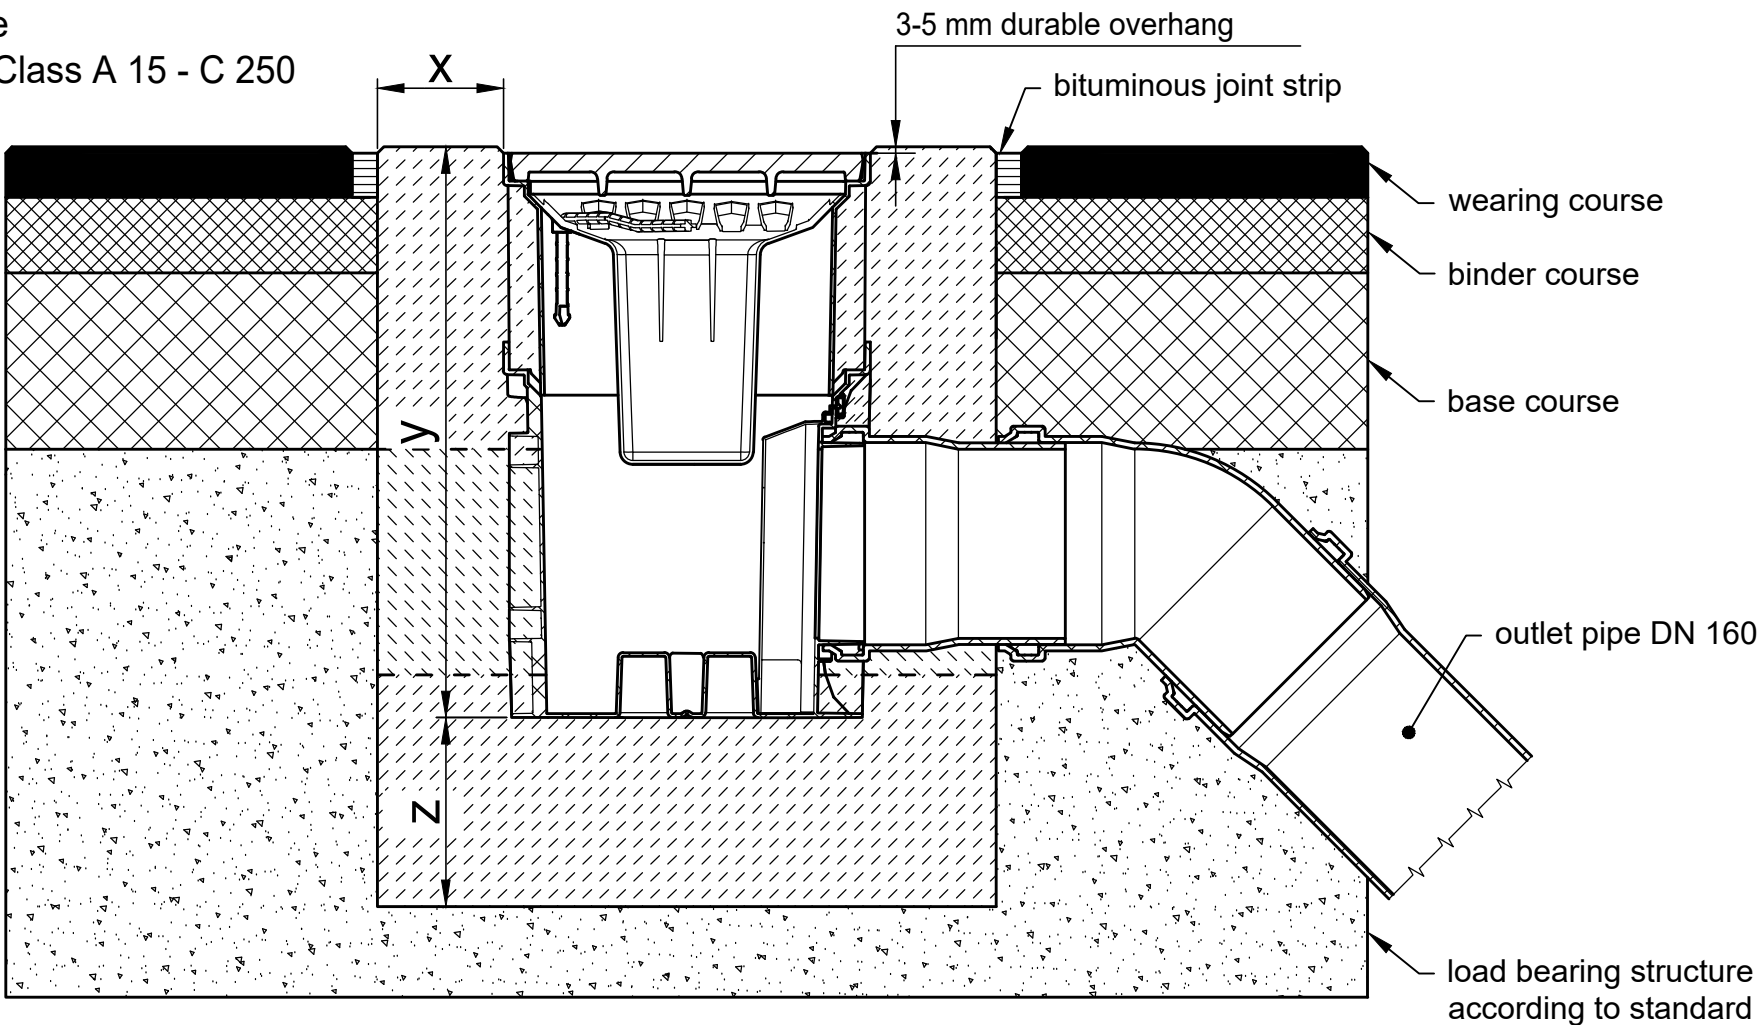

Attention: The foul air trap loses its function when connected above the ground!

* y = Component height plus camber

Category according to EN 1433 / DIN 19580		A 15	B 125	C 250	D 400**	E 600**	F 900**	Applying to following systems:	
Foundation: width x / height y / thickness z (in cm)		10 / * / 10	10 / * / 10	10 / * / 15				RECYFIX POINT 30/30 with extension frame 150 mm	
EN 206-1 / DIN 1045-2	quality of concrete stretcher	C30/37 XF4, XM1	C30/37 XF4, XM1	C30/37 XF4, XM1					
	without danger of frost on the lateral support	C 25/30 X0	C 25/30 X0	C 25/30 X0					
	with danger of frost on the lateral support	C25/30 XF3	C25/30 XF3	C25/30 XF3					
The installation examples / advise constantly are adapted to the technical conditions. With new editions older expenditures lose their validity. Before planning or installation please verify the current version at www.hauraton.com In building construction is a sealing layer below the channels necessary. The installation example represents a proven recommendation from HAURATON. The final responsibility for the execution lies with the planner in charge. Specific conditions of the project must be taken into account.				Date: 28.02.2024		Our general installation instructions apply.		Format DIN	A4
								scale	1:6
				0000127174_BRITISH.dwg		12	EBBw	 Unit 4, Frenchs Avenue LU6 1BH Dunstable / Bedfordshire United Kingdom Tel. +44 1582 501380 TS-UK@hauraton.com	
				RF-POINT-30/30 Einbaubeispiel Klasse C 250 in Asphalt mit hohem Aufsatzrahmen					